


Schedule of areas:

Total site area when purchased = 12.478 Acres.

Site Area sold to Unit A = 3.875 Acres.


Remaining site area = 7.810 Acres.

Site area of road to be adopted = 0.793 Acres.

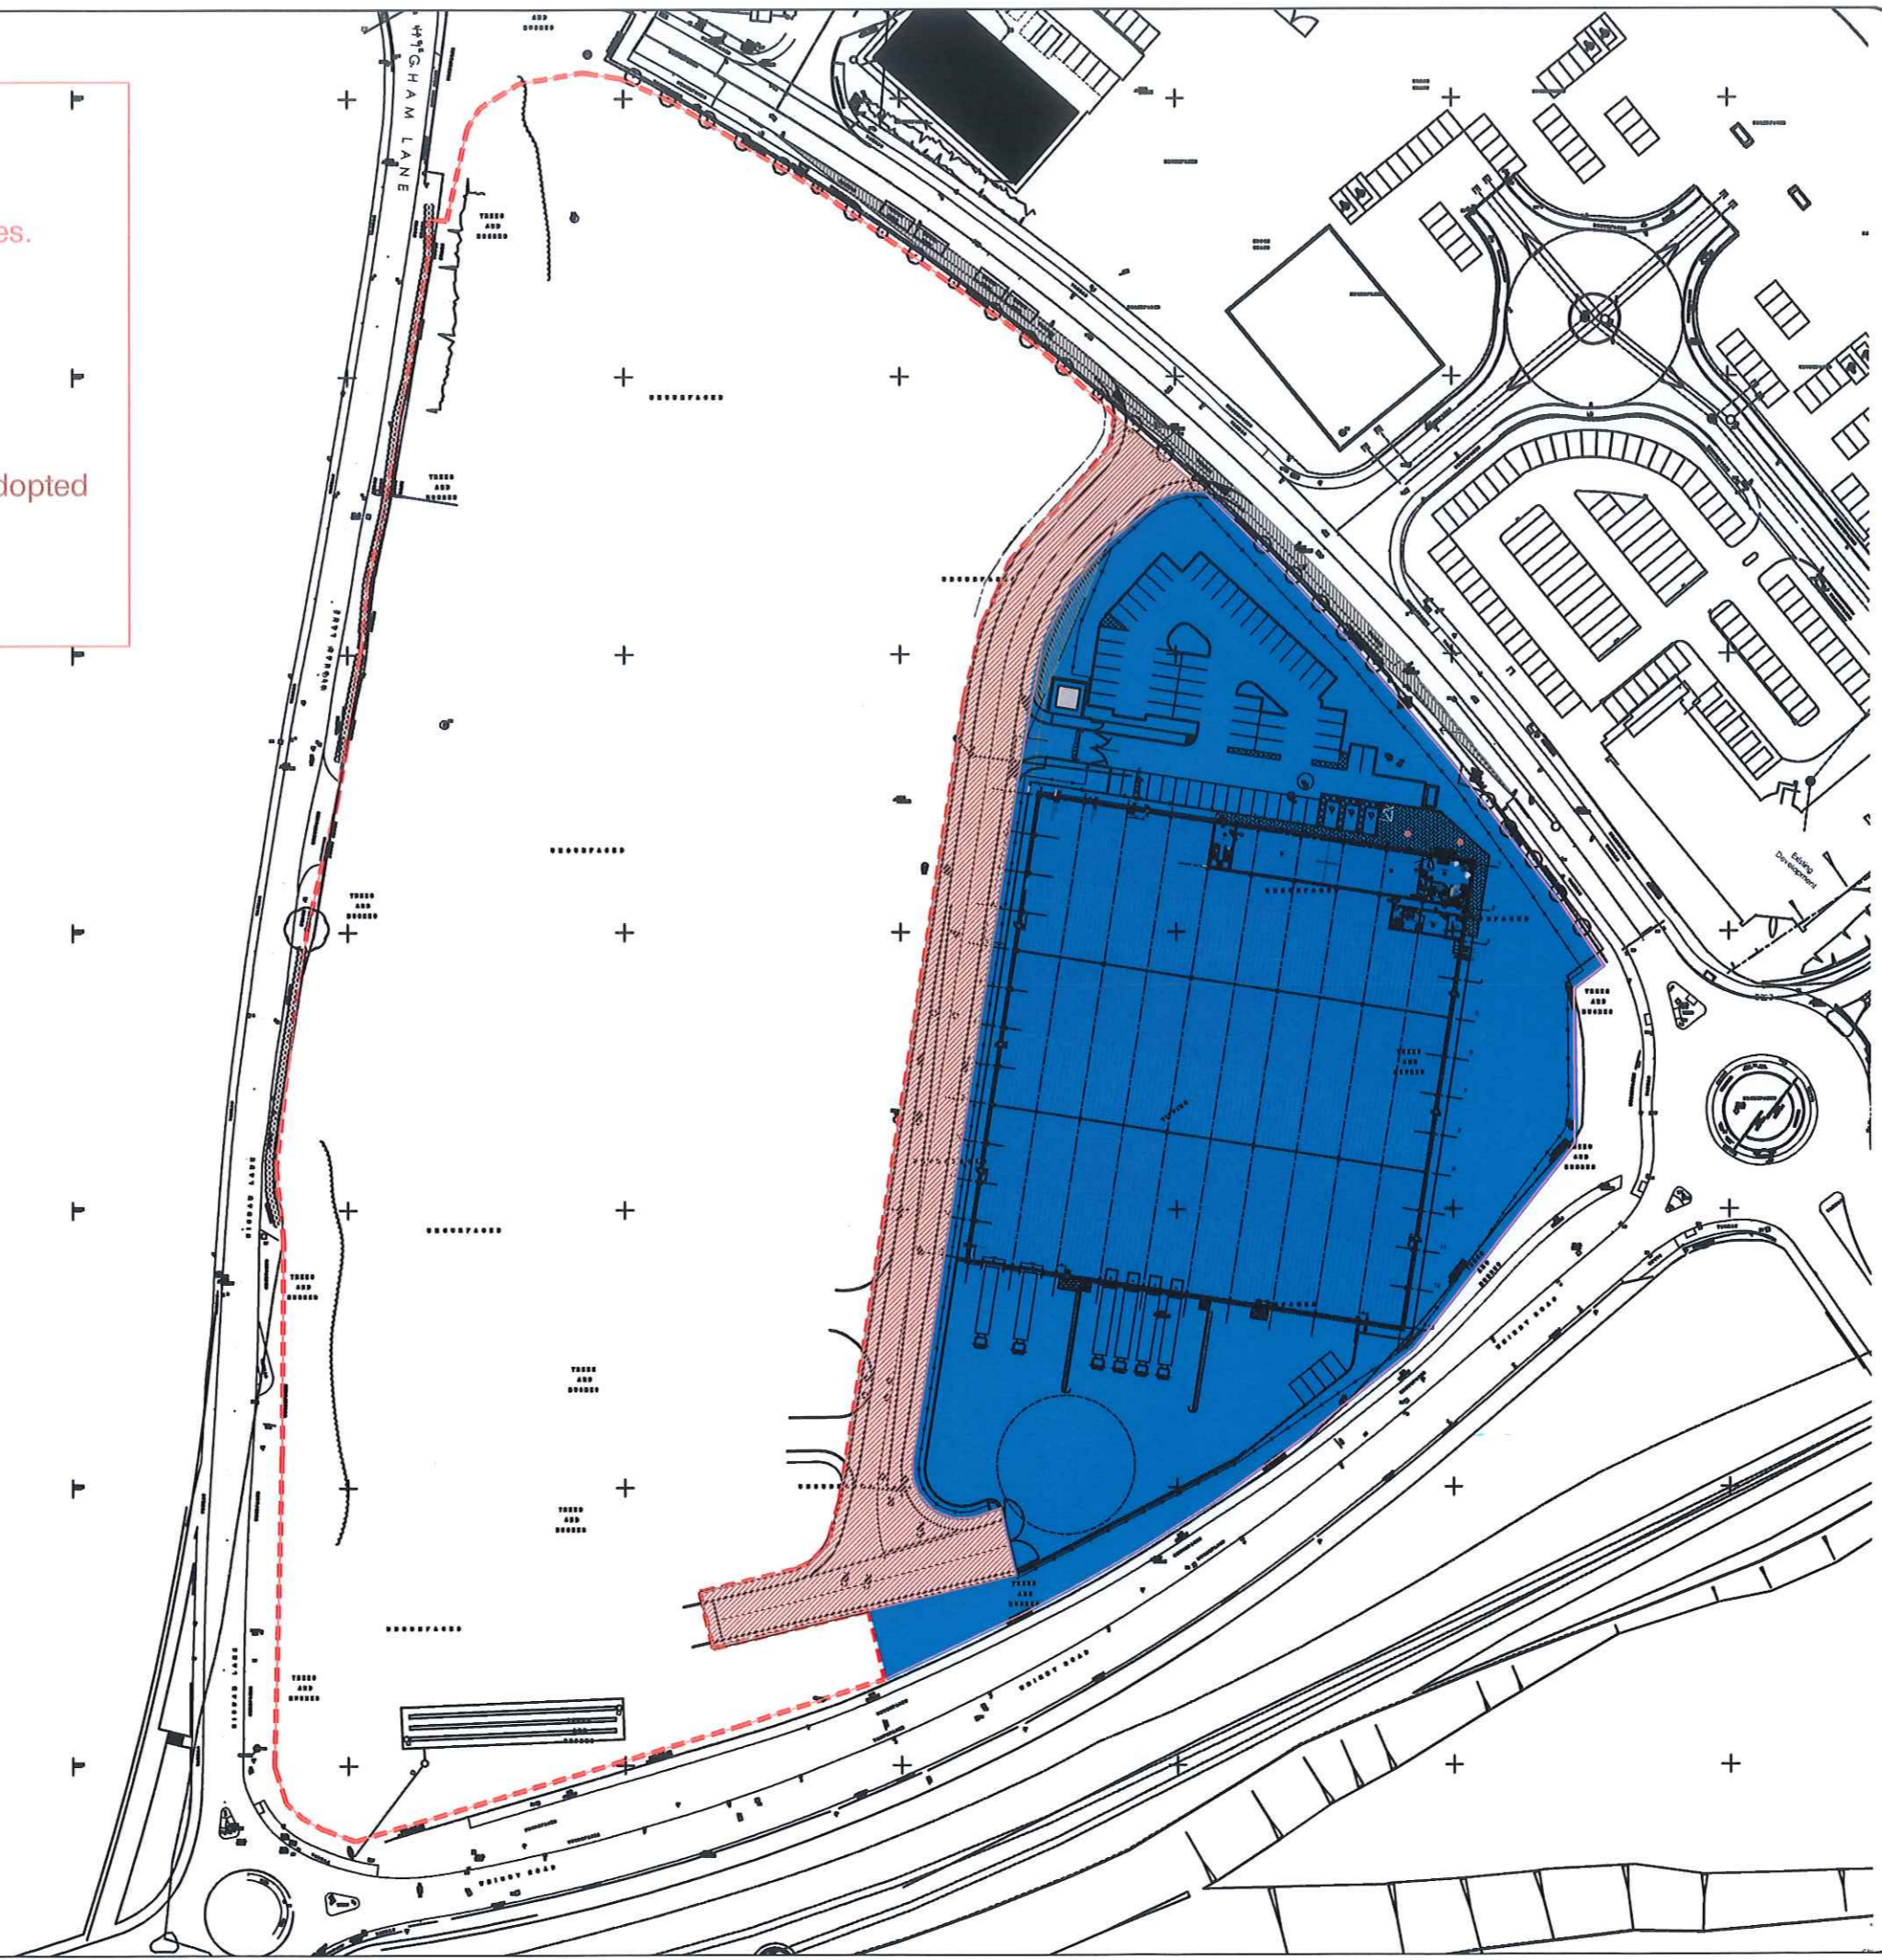

COPYRIGHT RESERVED

Notes

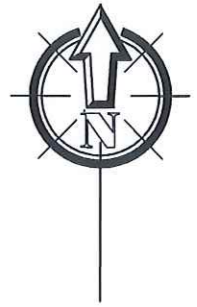

Revisions

Rev	Date	Descriptions

BUILDING MANAGEMENT SERVICES LTD
 Huddersfield Road
 Elland, West Yorkshire
 HX5 9BW
 TELEPHONE : ELLAND (01422) 371616
 FAX No : (01422) 376717
 Email mail@bmselland.com

Building Management Services

Client
 CDP Limited 

Project
 Capitol Park
 Capitol Close
 Barnsley.

Sheet
 Site Area Plan

Drawn DCH	Date 7.6.17
Scales 1:1250 @ A3	Status
Drawing No M3016-SA-01	Revision